


EXISTING WALL
ROUGH CAST
THERMAL INSULATION
TASONIT
EXTERIOR WALL PAINT

WALL PLUG AND SCREW (8X120)
STEEL PASTE

SIDEWALK

10 - 15 mm

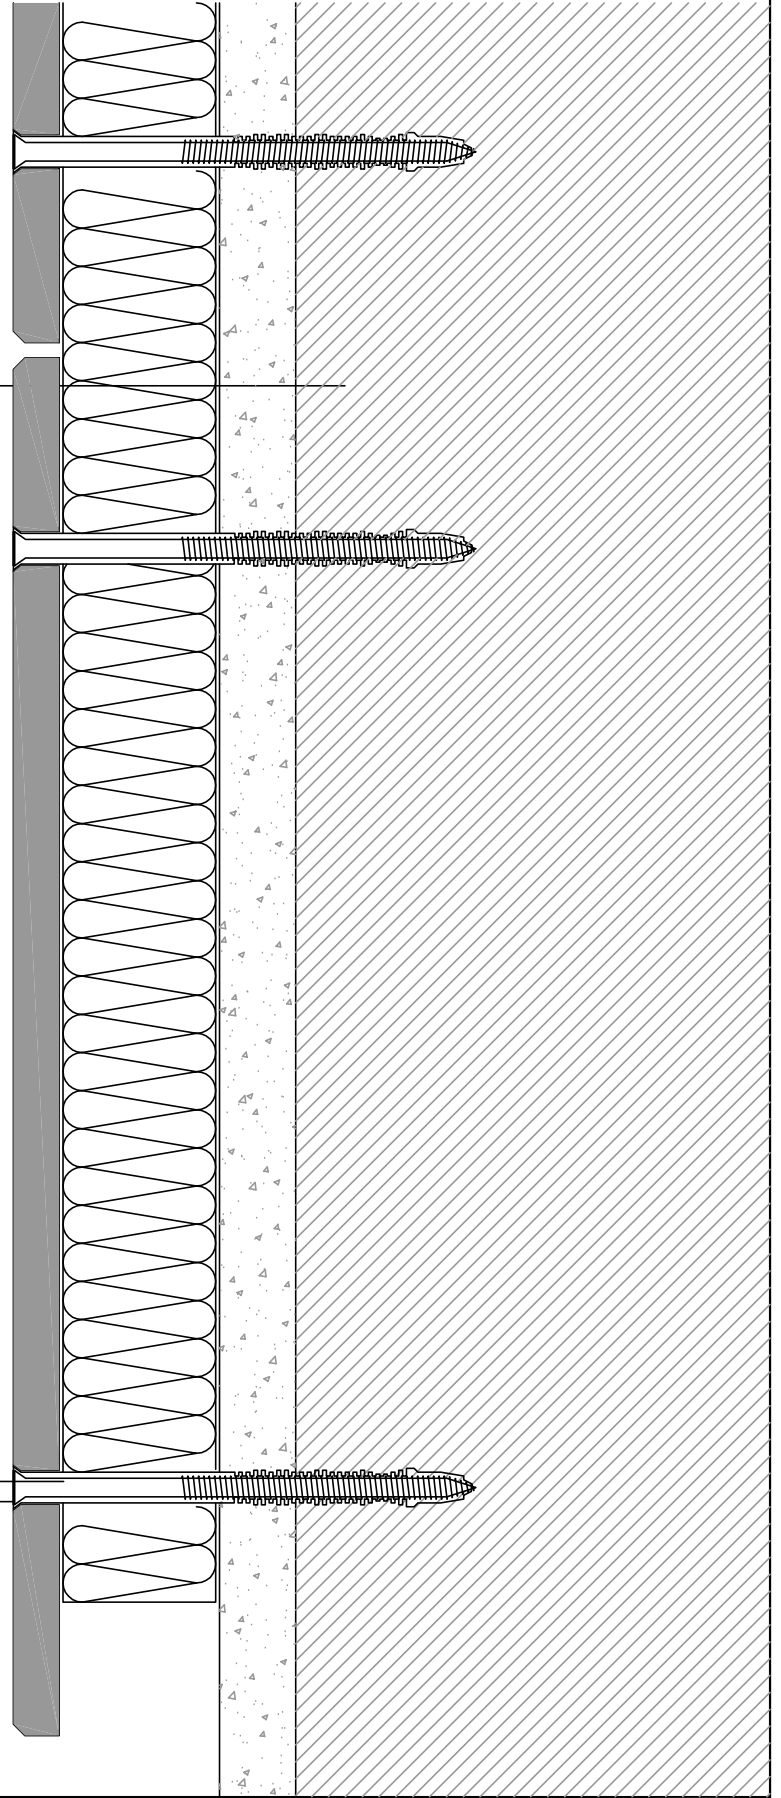

TEPE BETOPAN YAPI MALZEMELERİ SAN. TİC. A.Ş.

www.betopan.com.tr

Tel (+90312) 266 45 51 Faks (+90312) 266 01 50 e-mail destek@betopan.com.tr

© THE SYSTEM DETAILS OF TASONIT CLADDING APPLICATION (THERMALLY INSULATED)

DATE: SEPTEMBER 2006

SUB FINISHING DETAIL FOR SIDEWALKS

PLOT: T-K-1/D1